




1 PLANTA BAIXA
ESC. 1/25

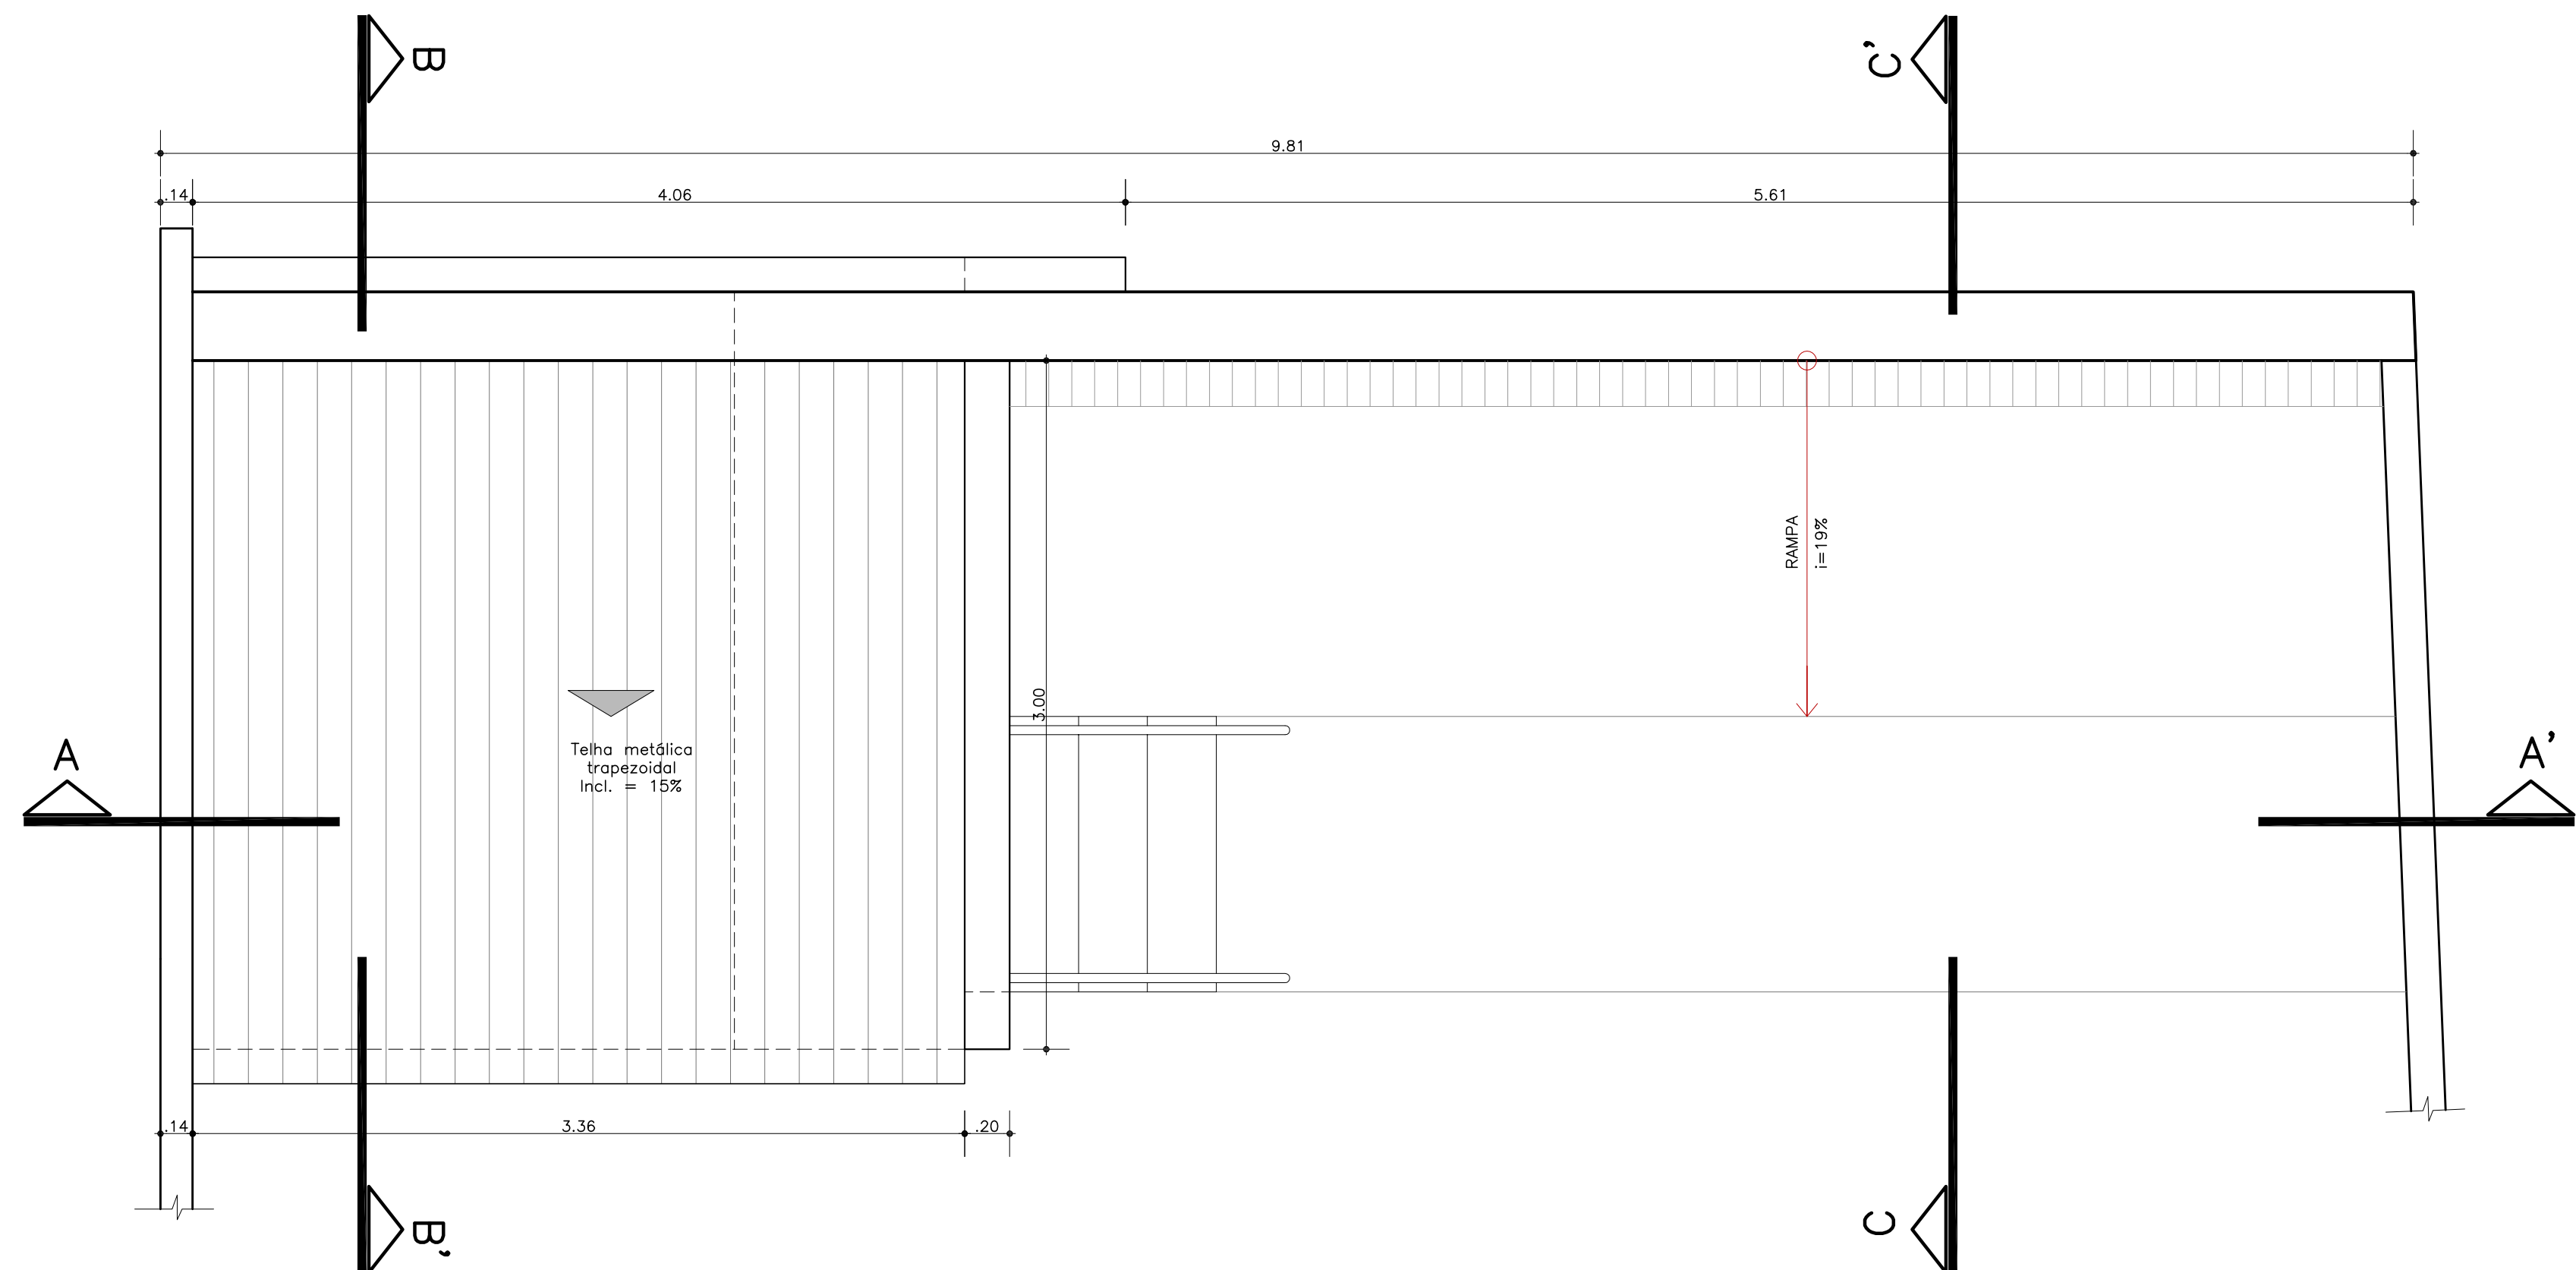

2 PLANTA DE COBERTURA
ESC. 1/25

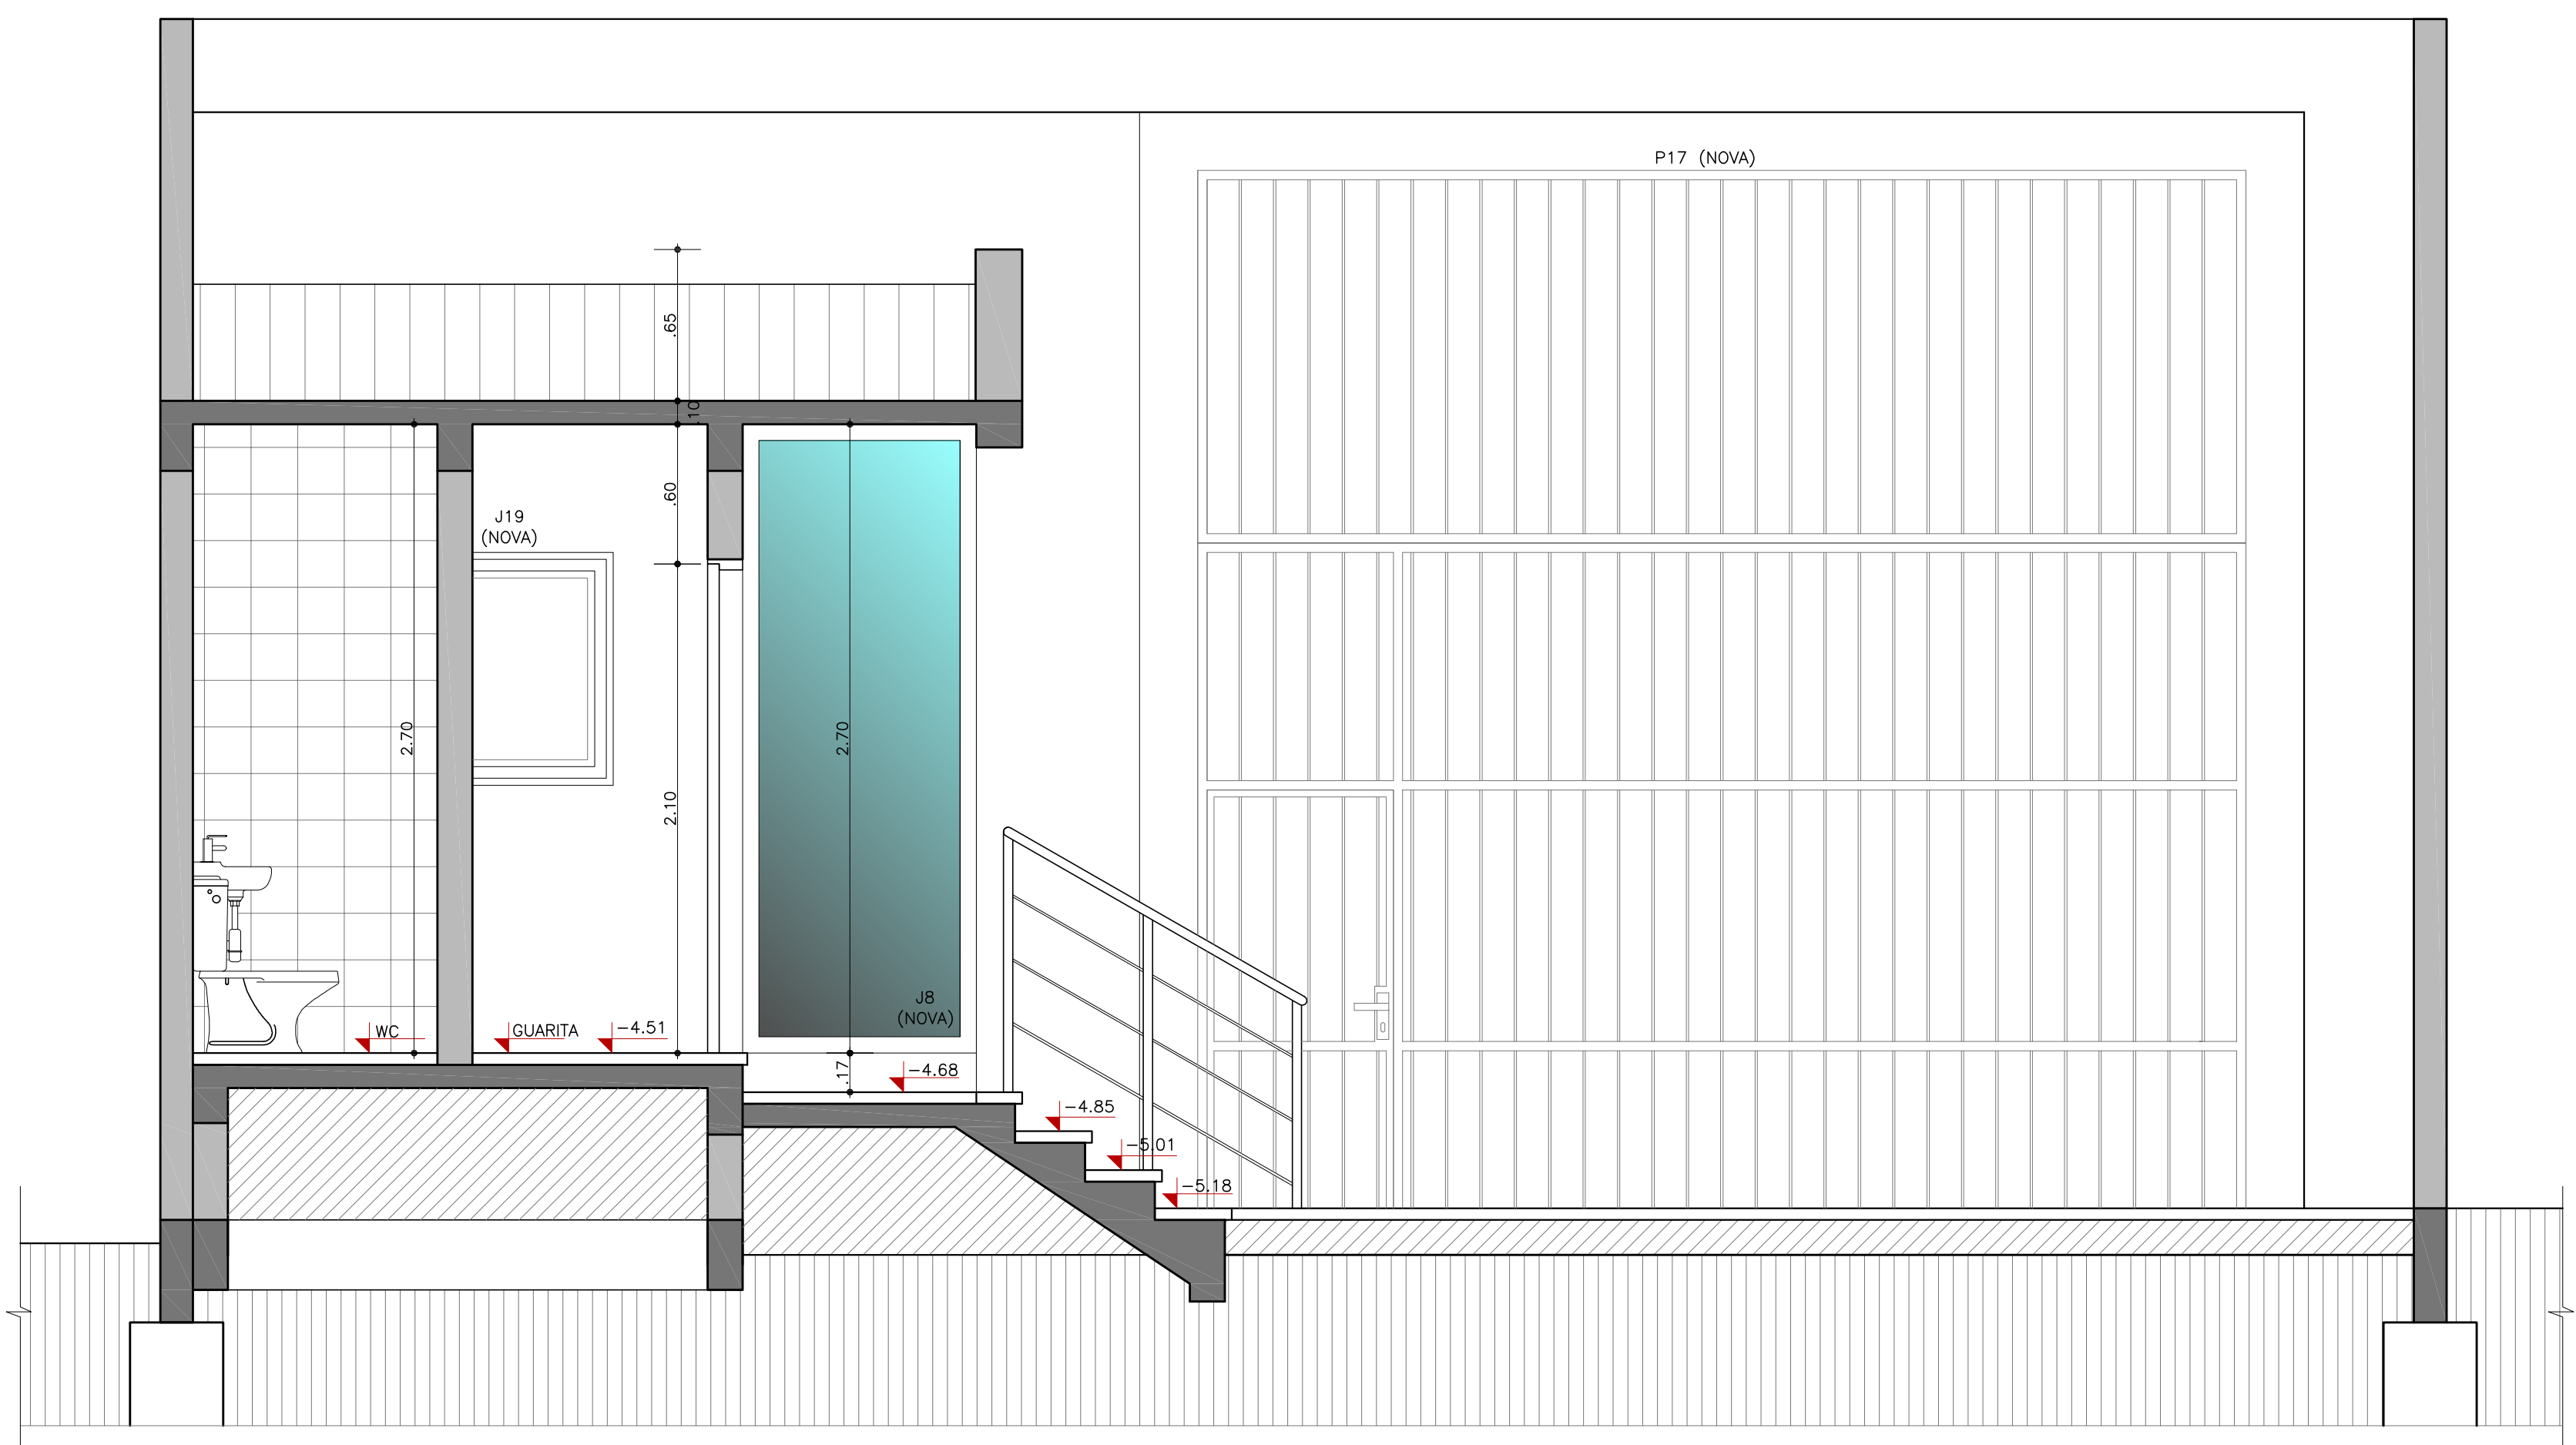


4 CORTE A-A'
ESC. 1/25

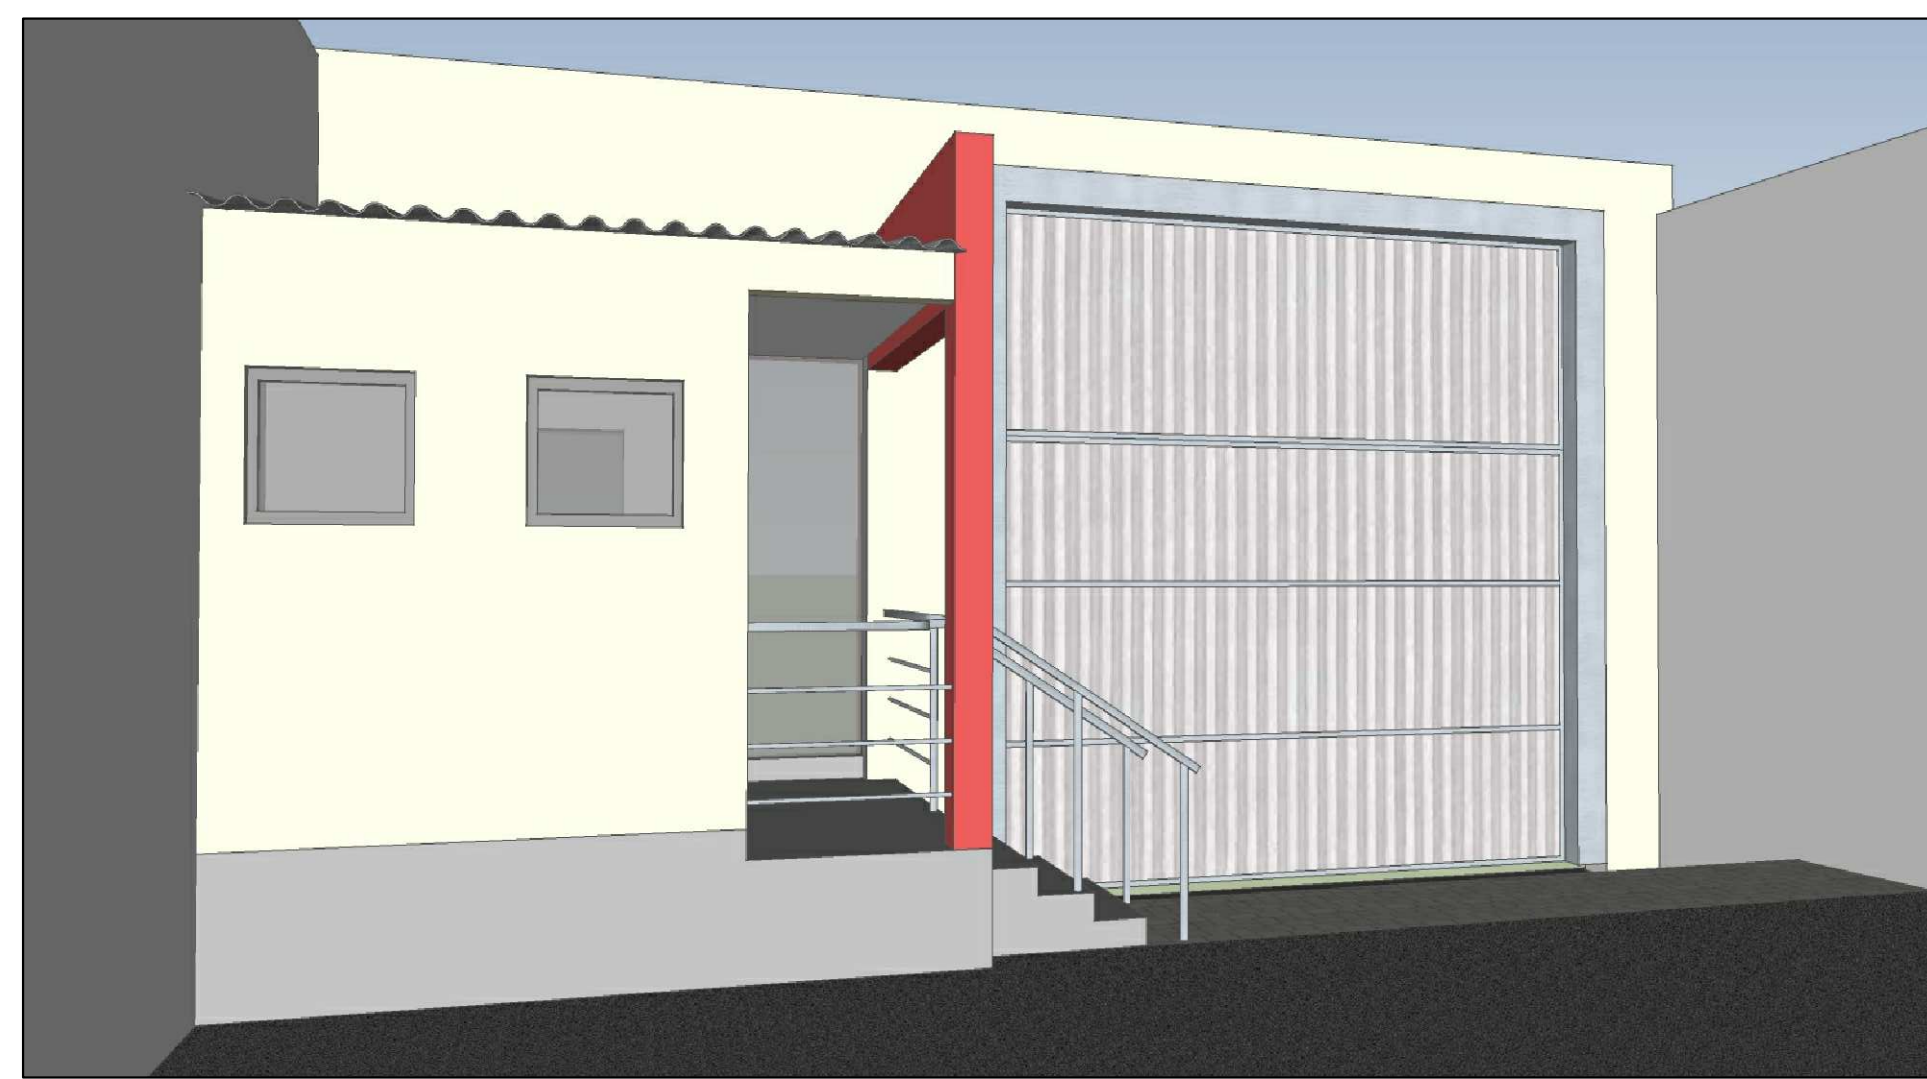

PERSPECTIVA ESQUEMÁTICA 1 - GUARITA




PERSPECTIVA ESQUEMÁTICA 2 - GUARITA

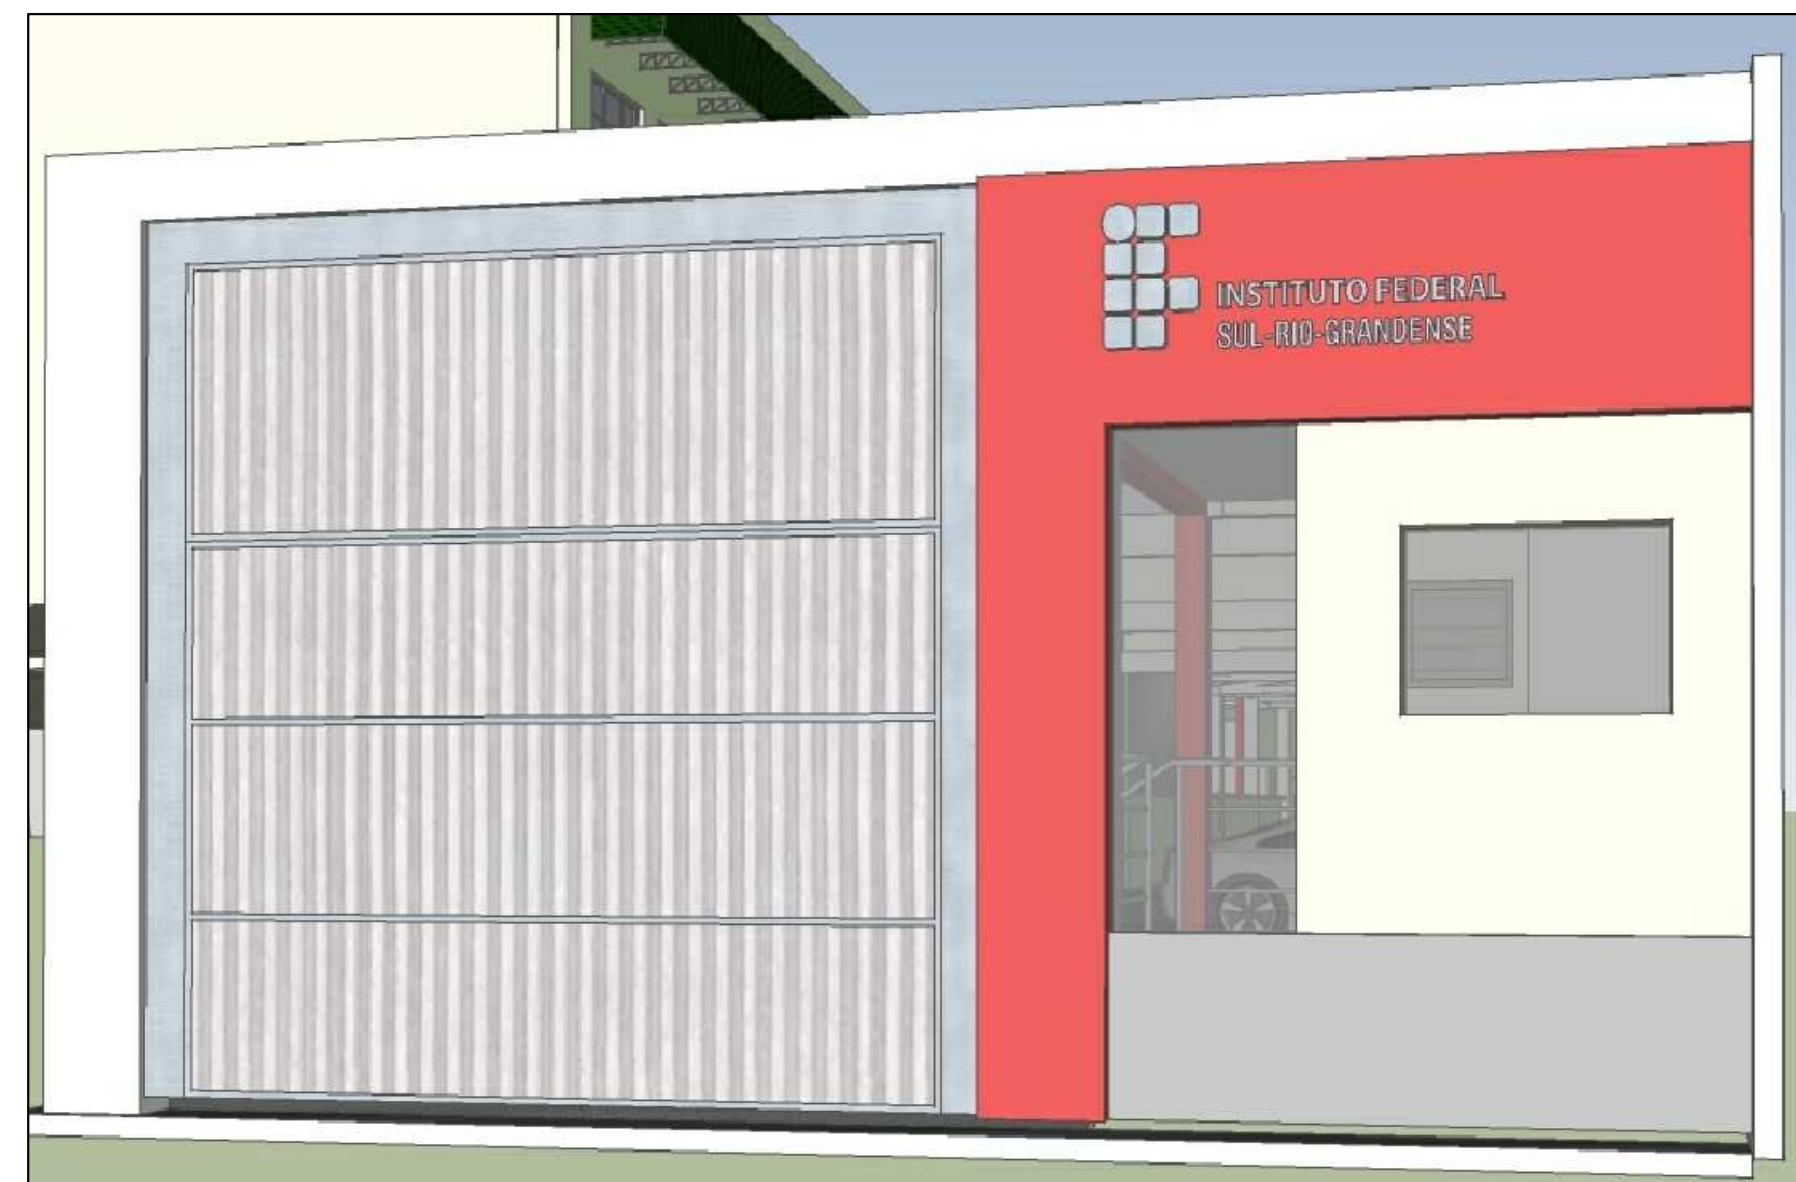


PERSPECTIVA ESQUEMÁTICA 3 - FACHADA GUARITA




PERSPECTIVA ESQUEMÁTICA 4 - FACHADA GUARITA

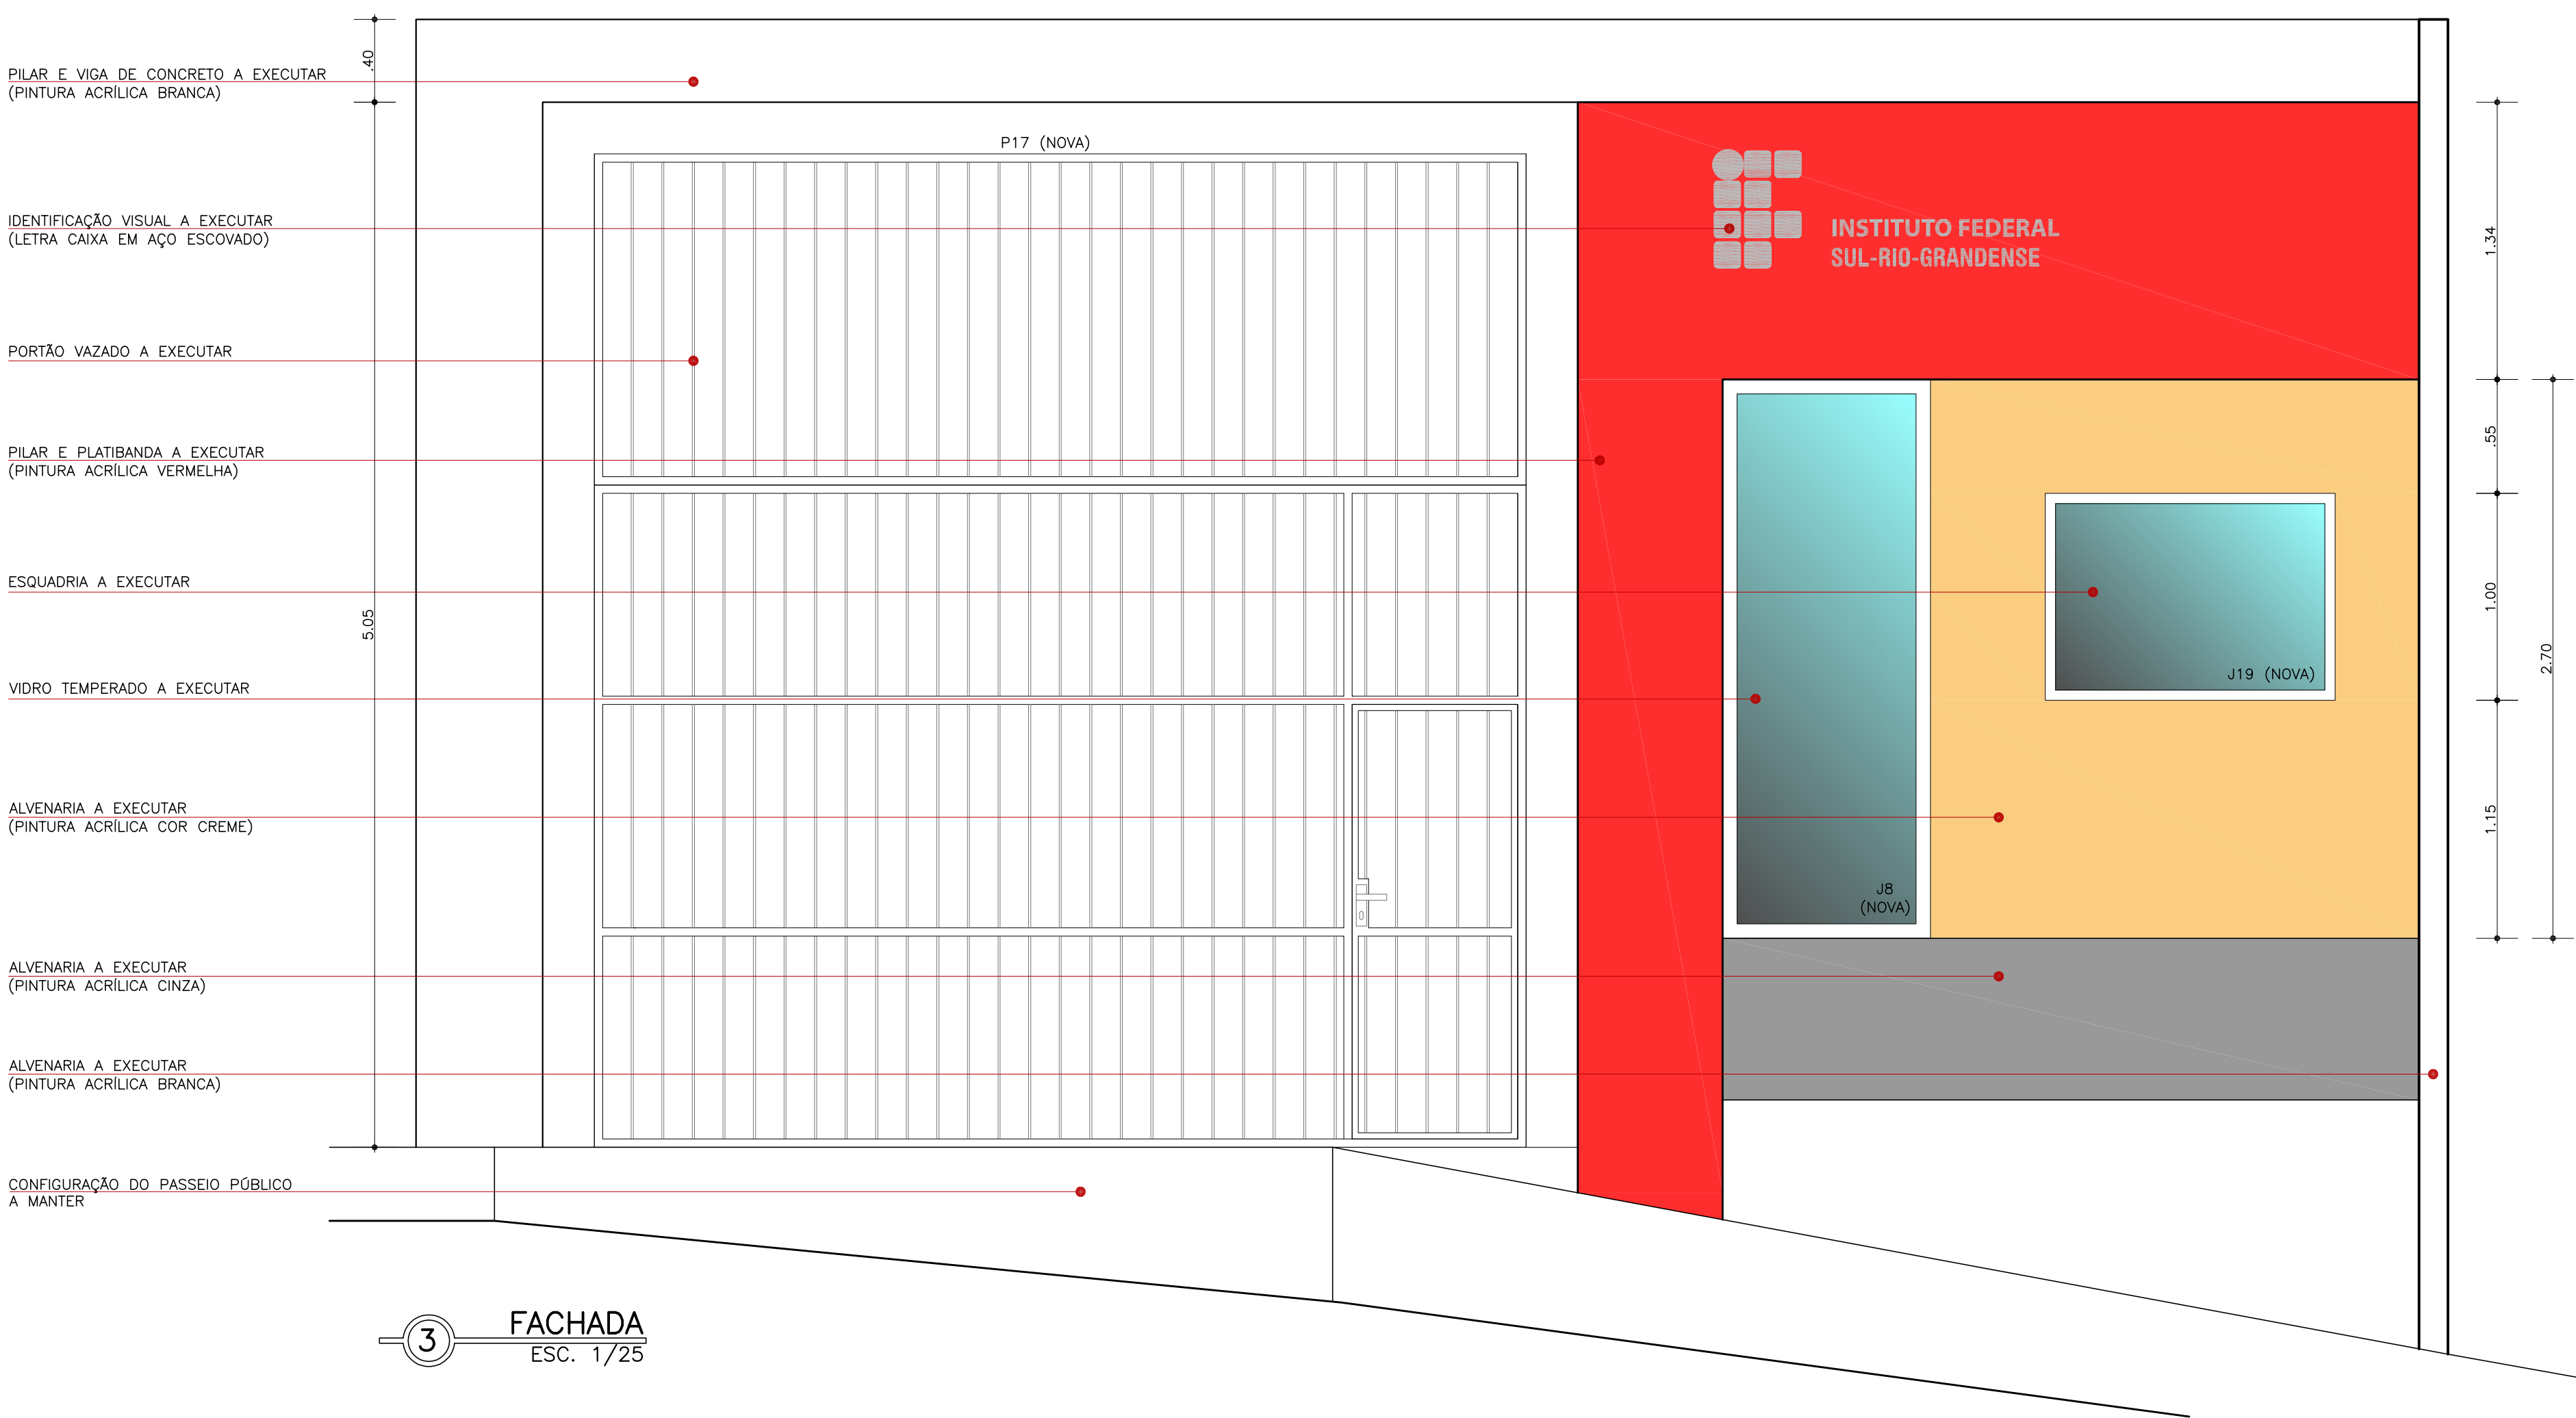

3 FACHADA
ESC. 1/25

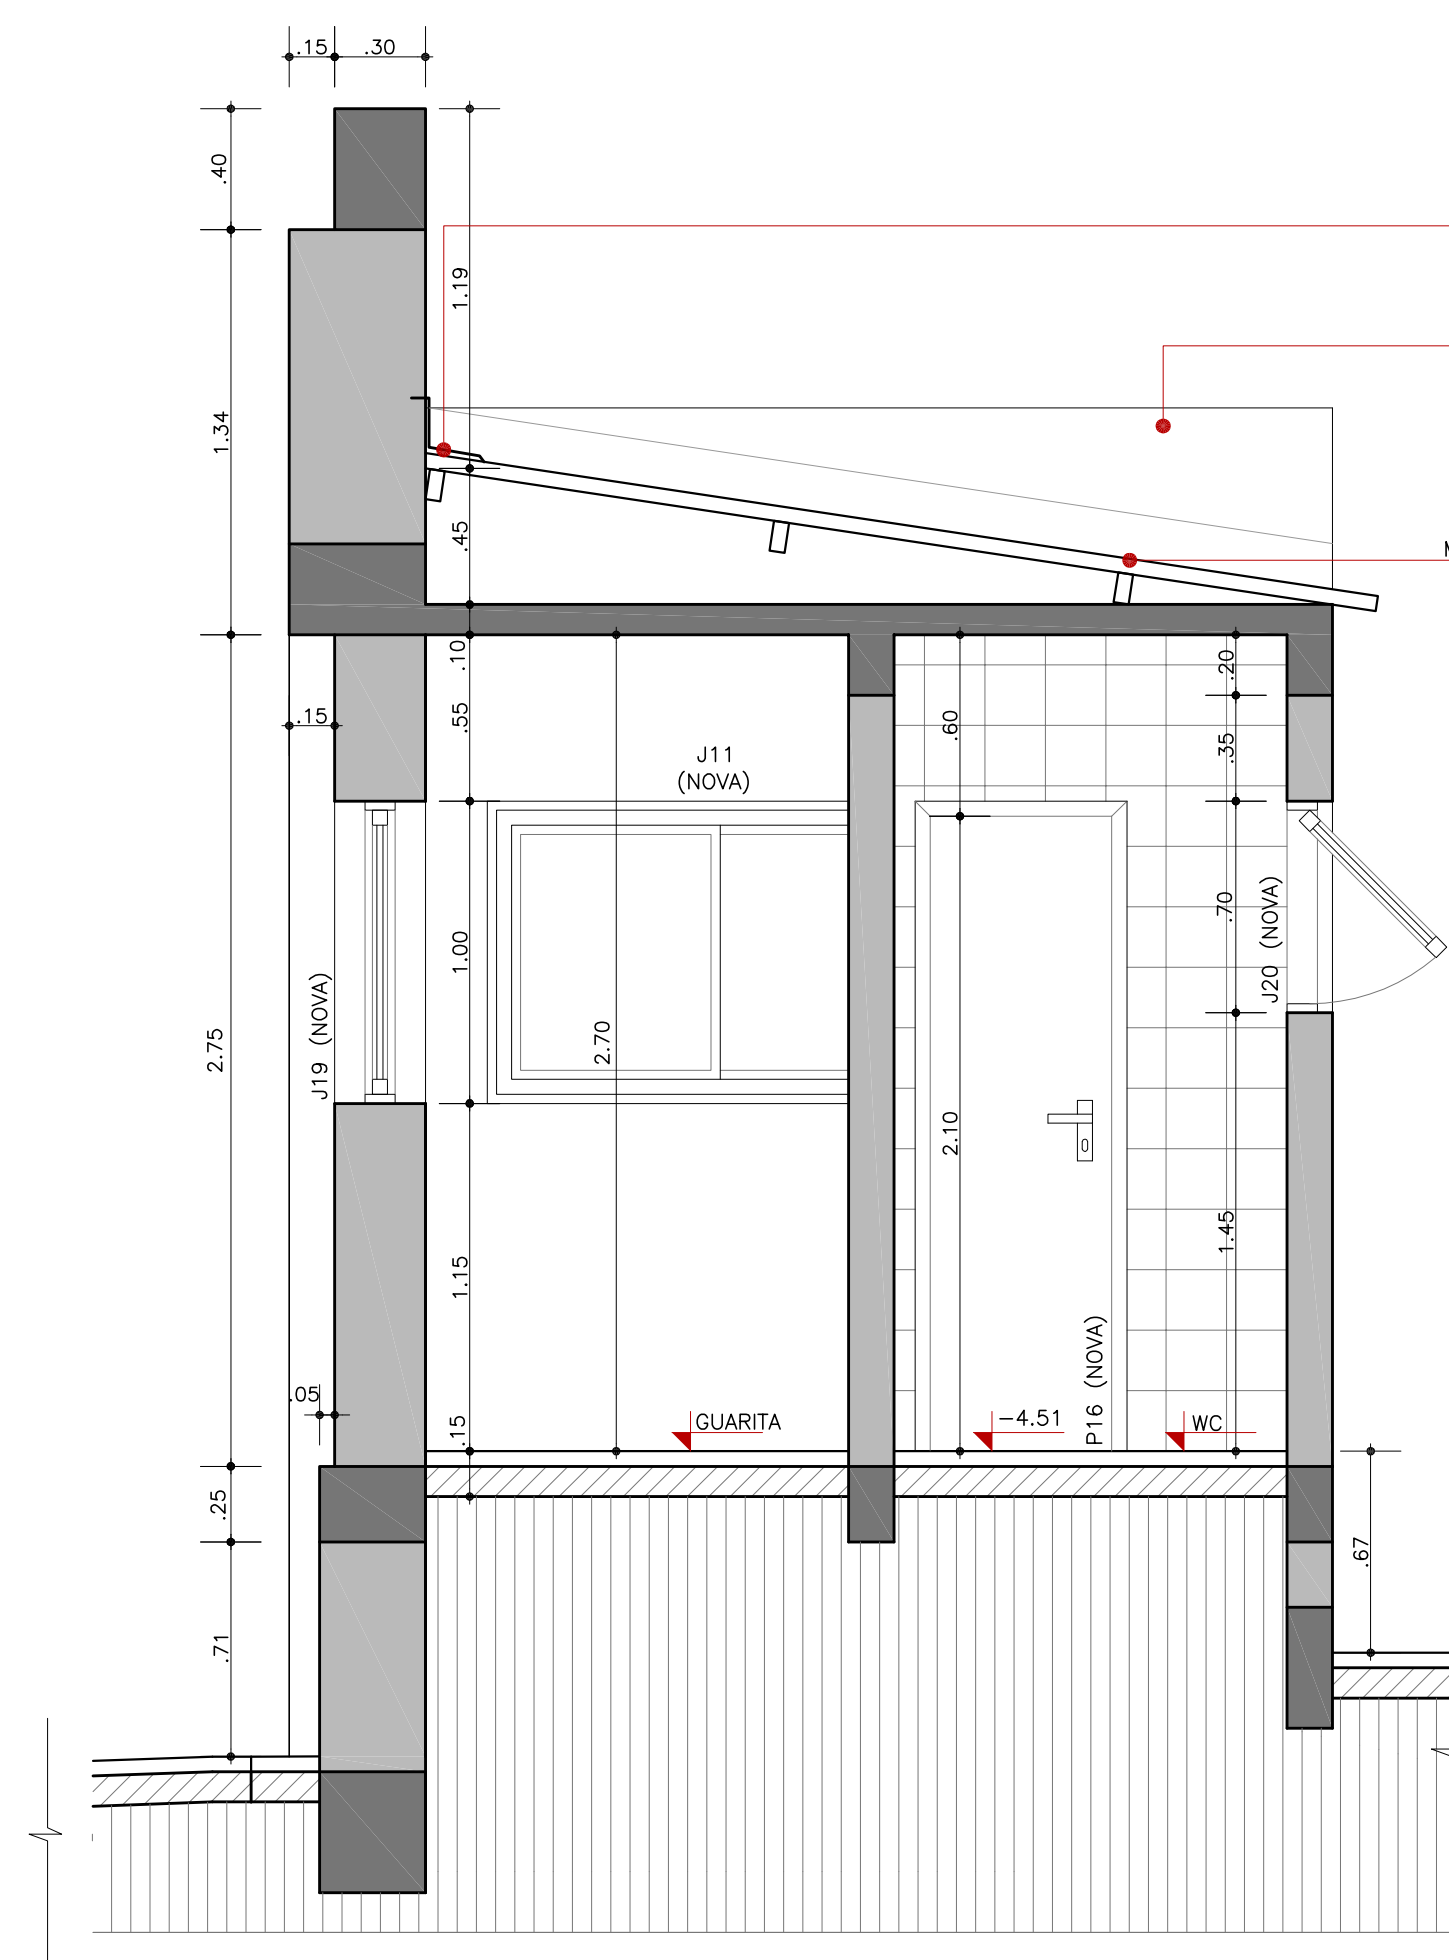

5 CORTE B-B'
ESC. 1/25

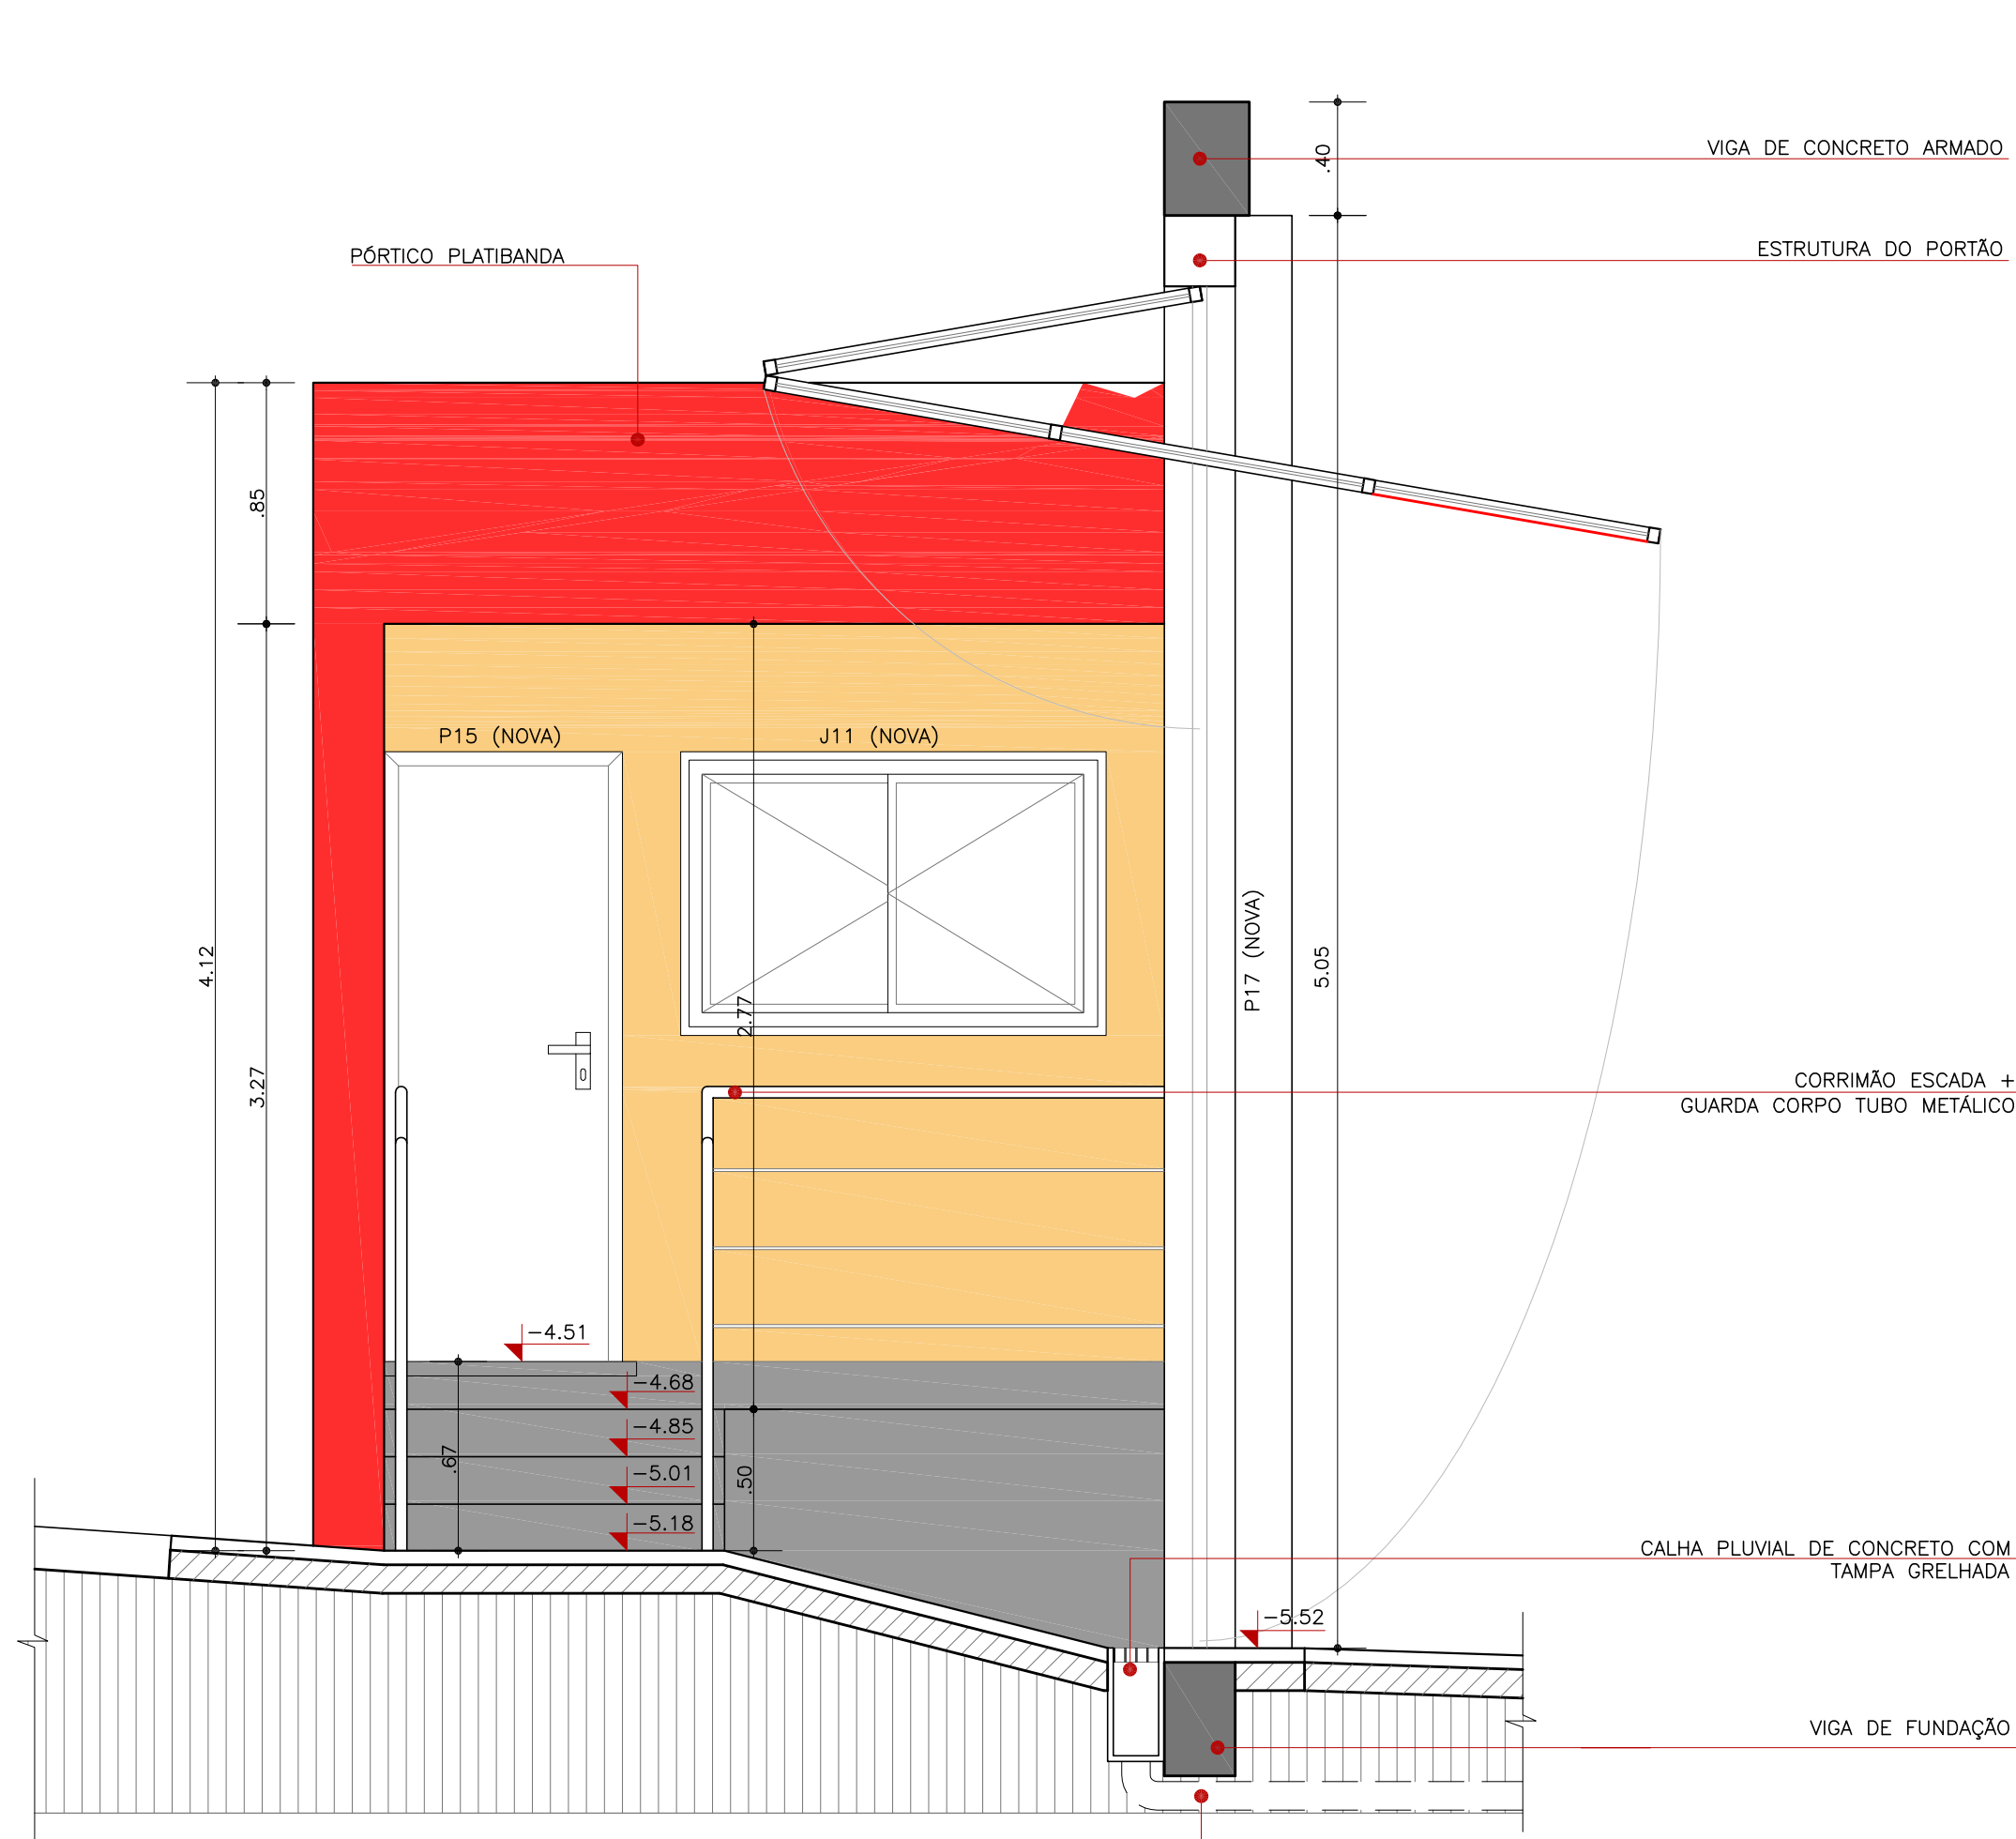

6 CORTE C-C'
ESC. 1/25